


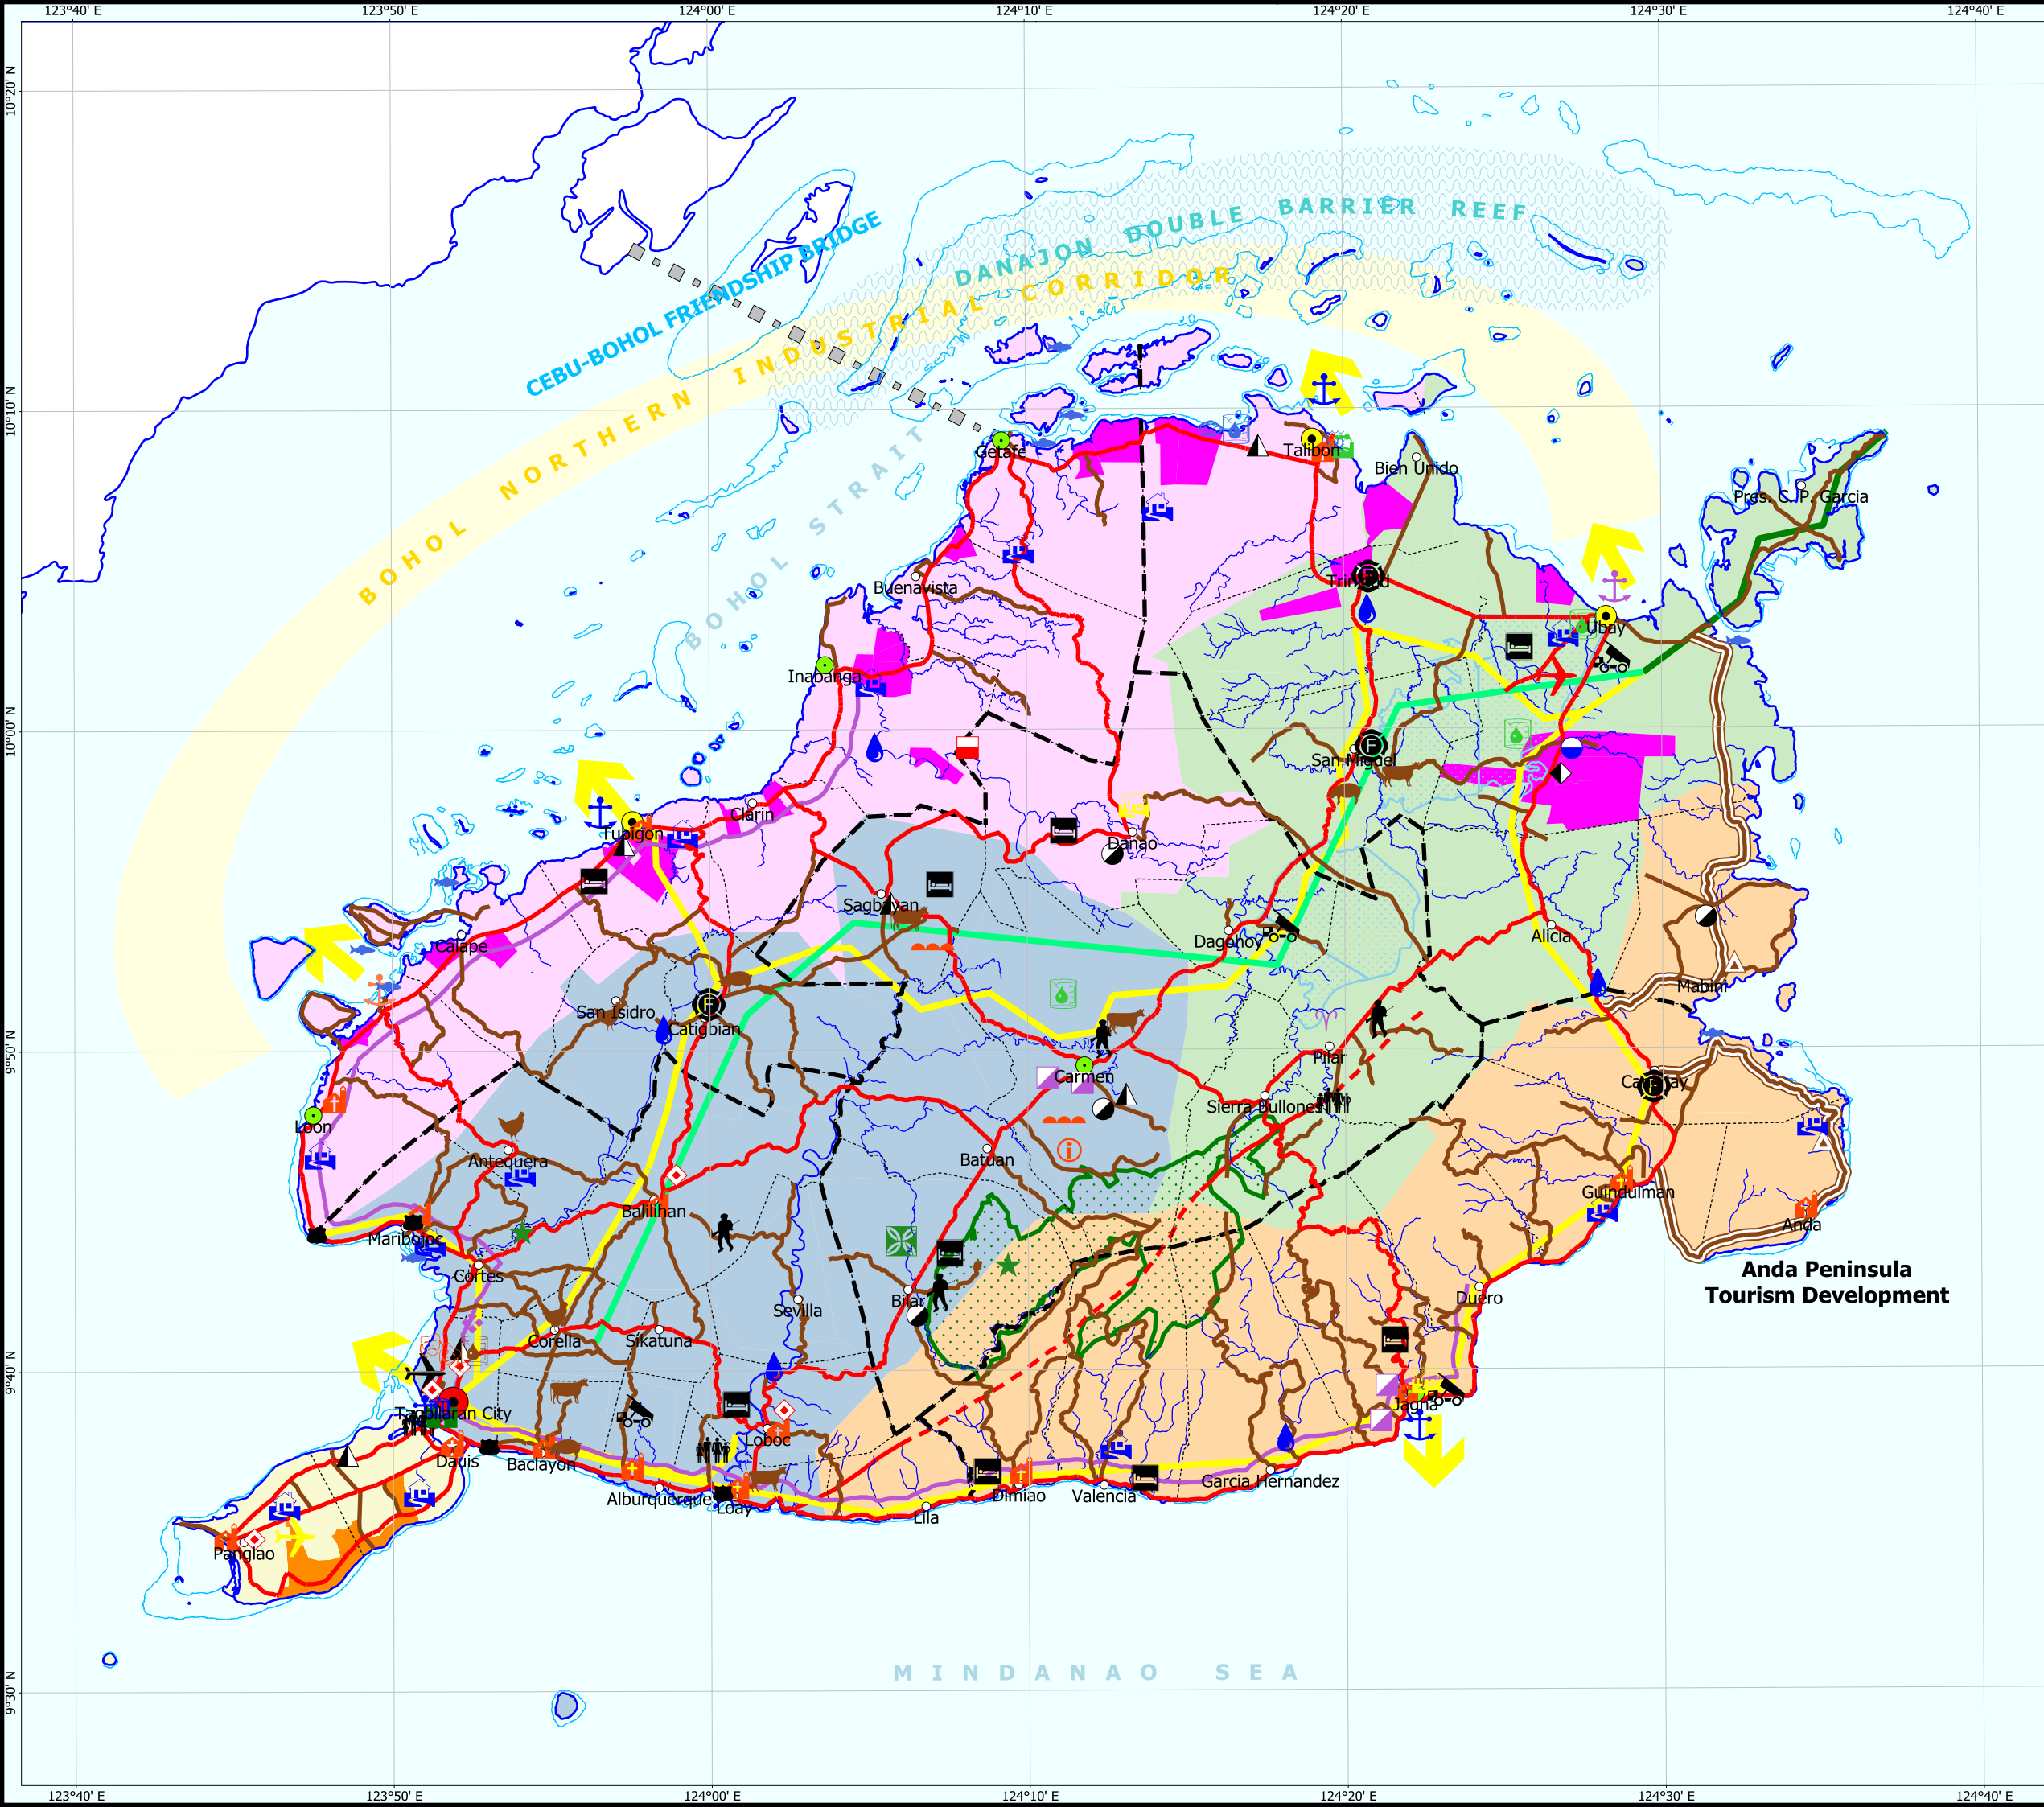



Republic of the Philippines
PROVINCE OF BOHOL
City of Tagbilaran

PROVINCIAL PLANNING &
DEVELOPMENT OFFICE

OPPORTUNITIES MAP
Province of BOHOL

See LEGENDS on other page

N

020 km

SCALE 1:350000
Universal Transverse Mercator - Zone 51 (N)
World Geodetic 1984 (WGS84)

NOTES:




**PROVINCIAL PLANNING &
DEVELOPMENT OFFICE**

OPPORTUNITIES MAP

Province of BOHOL

See MAP on other page

LEGEND		
Coastline	<i>Aquaculture</i>	<i>Infrastructure</i>
Coral Reef	Carageenan Processing	National Road
Municipal Boundary	Laboratory	Provincial Road
BIAD Boundary	Oyster	BCRIP III
Rivers	Seaweed	Fiber Optic Line
Active Fault - Trace Certain	Mariculture Park/Zone	Cebu-Bohol Friendship Bridge
Active Fault - Trace Approximate		<i>Transmission Lines</i>
Rajah Sikatuna National Park	<i>Livestock</i>	Existing Transmission Lines
Panglao Island Tourism Estate	Abattoir	Leyte-Bohol Interconnection
Special Economic Zone	Dairy Production Projects	Backbone Project
Provincial Urban Center	Livestock Laboratories	Bohol Irrigation Project III
Major Urban Center	Livestock Pooling Center	Kantakoy Hydro-Electric Power Plant
Urbanizing Center	Organic Poultry	Proposed Panglao Intl Airport
<i>Tourism Theme Clusters</i>	Organic Swine	Tagbilaran Air Port
Cluster 1 - Sun, Sea, Sand Adventure and Holiday	<i>Cultural Heritage</i>	Ubay Airport Devt
Cluster 2 - Eco-cultural Tourism	Archeological Site	Industrial Port
Cluster 3 - Eco-Tourism	Indeginous People	Sea Port
Cluster 4 - Agri-Tourism	Heritage Church	Tourist Port
Cluster 5 - Culture and Heritage	Heritage - Museum	Nautical Link to other provinces
<i>Agri-Support Facilities</i>	Historical Marker	
Crops - Laboratory	Performing Arts	
Rendering Plant	Youth Detention & Rehabilitation	
Processing Plant - Rice	<i>Environment</i>	
Food Processing	Proposed Cluster Landfill	
Bohol Irrigation Project Coverage	Biodiverstity Center	
<i>Trade & Industries</i>	Geologic Monument	
Industrial Gas	<i>Development Administration</i>	
Trade & Industries Support Facilities	Const. of Philippine Army Quarters	
<i>Housing</i>	Fire Station	
Housing Project		
Resettlement Project		

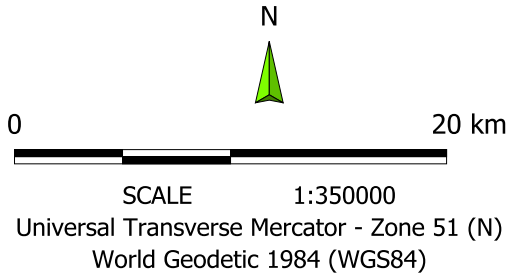

NOTES: